


**SOUTH EAST ELEVATION**

SCALE: 3/16" = 1'-0"

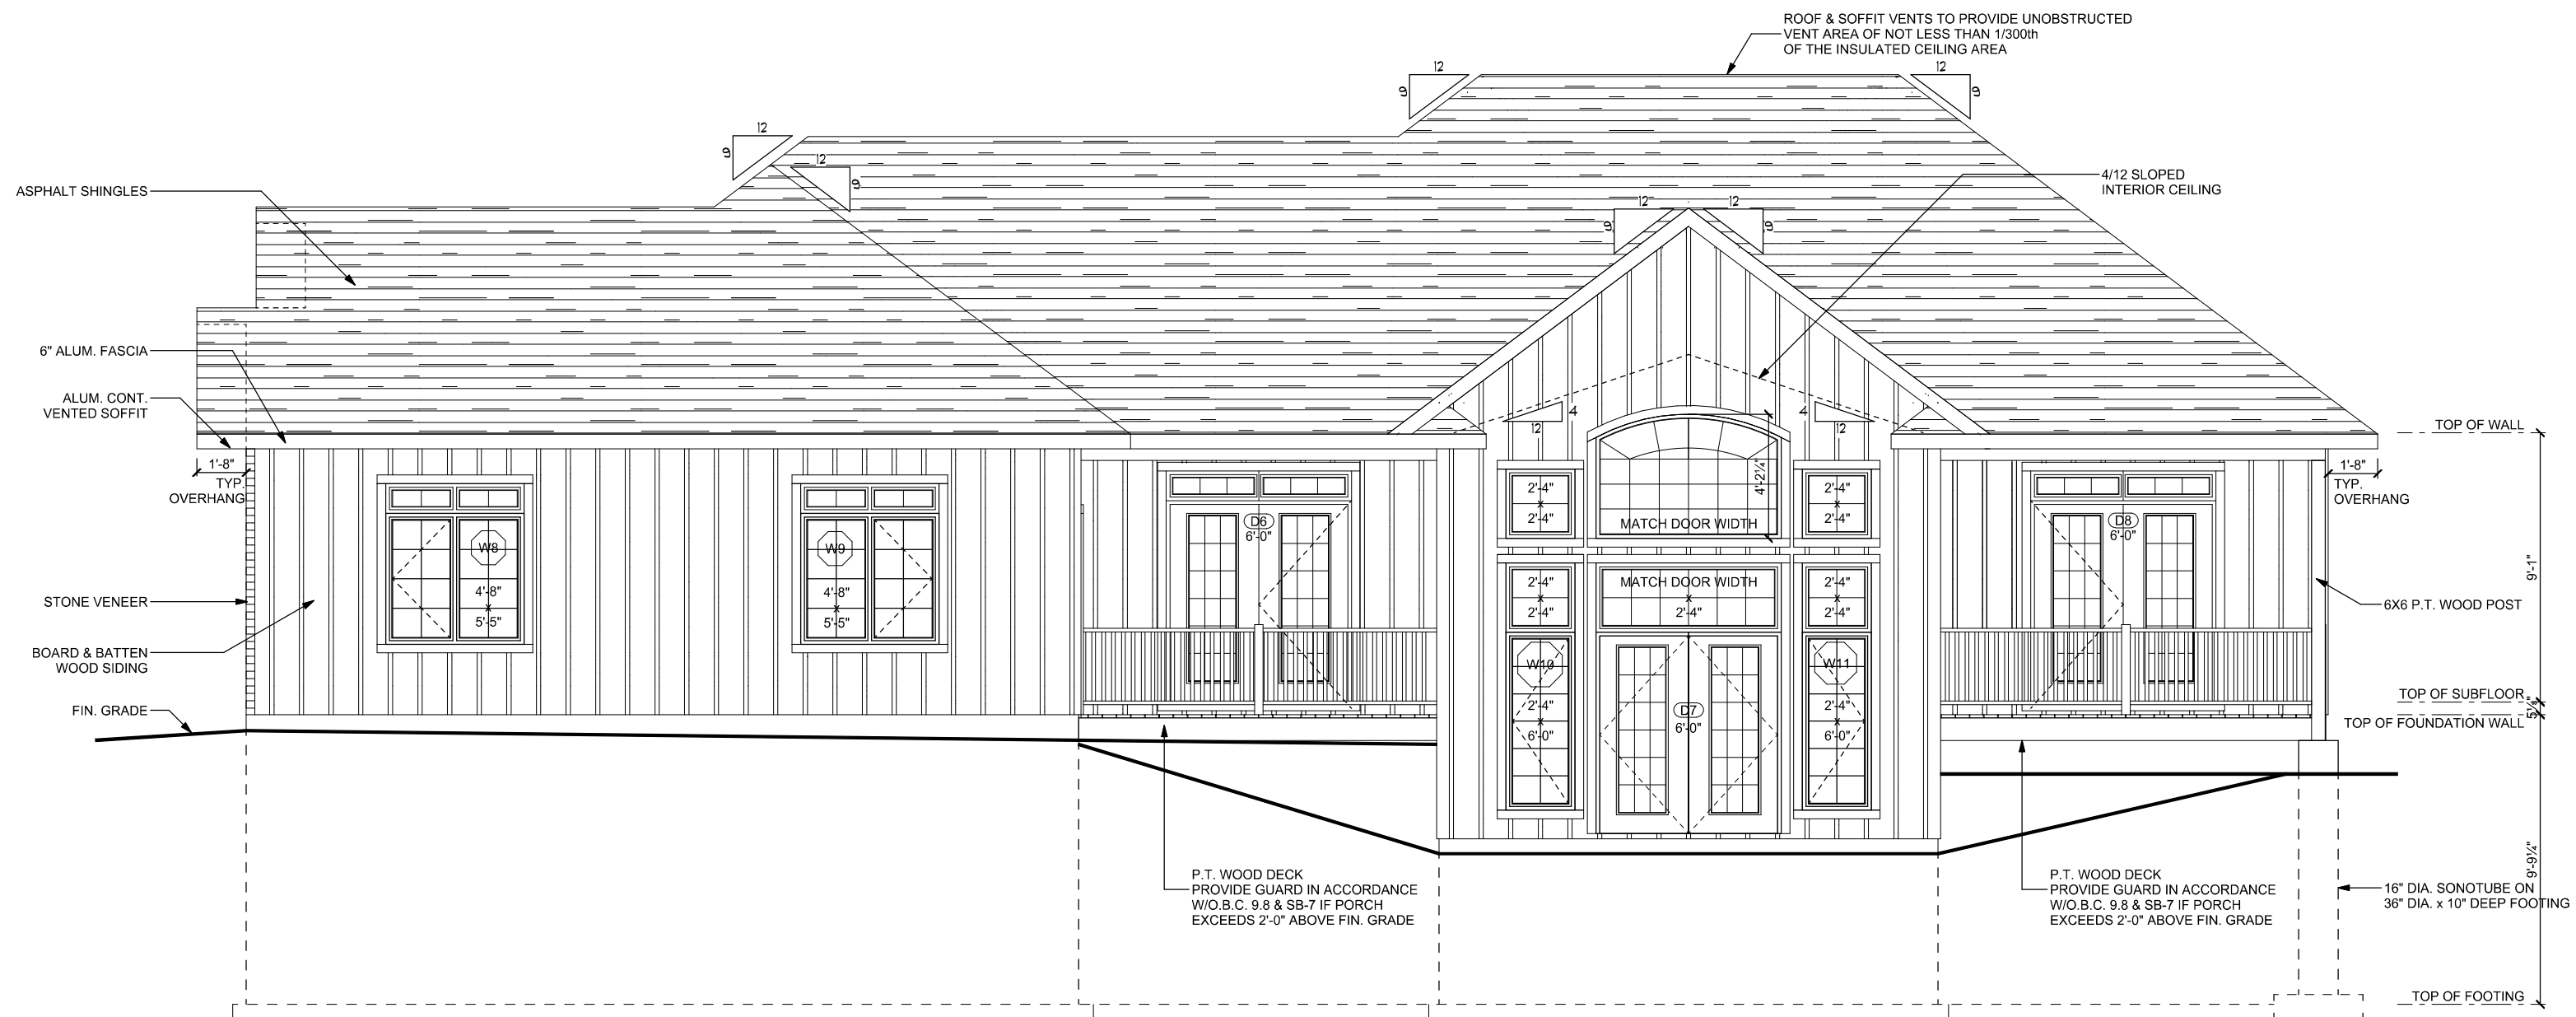

**NORTH WEST ELEVATION**

SCALE: 3/16" = 1'-0"

**NOTES:**

1. ALL CONSTRUCTION TO MEET OR EXCEED THE 2006 O.B.C. REQUIREMENTS.
2. IT IS THE CONTRACTORS RESPONSIBILITY TO VERIFY ALL SITE DIMENSIONS AND ACCOMMODATE ANY VARIATION FROM WHAT IS DRAWN.
3. WINDOW AND DOOR SIZES GIVEN ON THE PLAN ARE NOMINAL SIZES. ALL SIZES TO BE VERIFIED WITH OWNER AND ADJUSTED TO MFG'S SPECIFICATIONS.

**NOTES:**

**CUSTOMER:**

**PAUL & FAYE VANOSS  
NEW RESIDENCE  
c/o  
DOUG GEOFFREY CONSTRUCTION**

**LOCATION:**

**JENNISON CRESCENT  
GRAND BEND, ONTARIO**

**DESIGNER CERTIFICATE:**

I CERTIFY THAT I HAVE REVIEWED THIS DRAWING AND TAKE RESPONSIBILITY FOR THE DESIGN ACTIVITIES RELATING TO THIS DRAWING.

DATE

SIGNATURE

JEREMY DURAND  
DESIGNER - HOUSE  
BIN# 36071

DATE FEB 4, 2010

DRAWN JPD

SCALE AS NOTED

SHEET 18"X24"

REV. D



**SOUTH EAST & NORTH WEST ELEVATIONS**

SHEET

OF

7

DWG#

**2010-001**